


E:\ANDREJ\41180623GRIGR\_DGR\_1\GR LOGO4.JPG

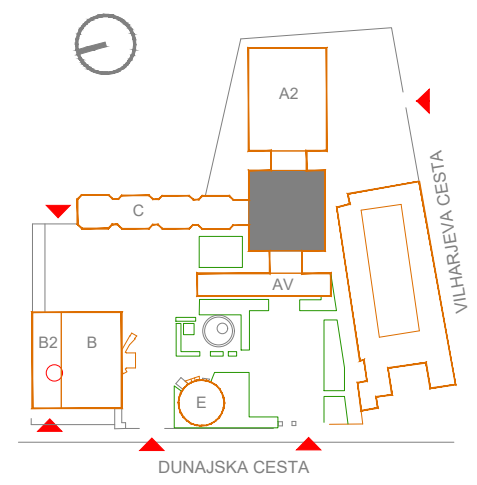

### Kupola (A) Kupola Hall

TLORIS - FLOOR PLAN - 1/200

VIŠINA	HEIGHT	8.00 - 12.00 m
POVRŠINA	SURFACE	1731 m <sup>2</sup>
SEJEMSKA POVRŠINA	SURFACE - NET	681 m <sup>2</sup>
NOSILNOST TAL	LOAD CAPACITY OF FLOOR	1000 kg/m <sup>2</sup>

- SKLADIŠČNI PROSTOR
- RAZSTAVNI PROSTOR BREZ STRANICE
- 1 m<sup>2</sup>       1 m<sup>2</sup>       1 x 1 m
- ⚡ VODA IN KANALIZACIJA      WATER AND DRAINAGE
- ⚡ ELEKTRIKA      ELECTRICITY      400V 16-32A
- ⚡ ELEKTRIKA      ELECTRICITY      230/400V 16-32A
- ☎ TELEFON - INTERNET      TELEPHONE - INTERNET
- ☎ GASILNIKI      HYDRANT
- GA OBVEZEN DOSTOP      OBLIGATORY ACCESS
- ⇨ SMER REŠEVANJA      EMERGENCY EXIT
- LINIJE OBEŠANJA      HANGING LINES

POSEG V KONSTRUKCIJO OBJEKTA NI DOVOLJEN!  
OPERATIONS PERFORMED INTO THE CONSTRUCTION ARE NOT ALLOWED!


STROPNA KONSTRUKCIJA NI NOSILNA!  
THE CEILING CONSTRUCTION IS NOT LOAD CARRYING!

OPOMBA: MERE VEDNO PREVERITI NA MESTU!  
NOTE: ALWAYS CHECK MEASUREMENTS ON THE SITE!



0,47  
//

86

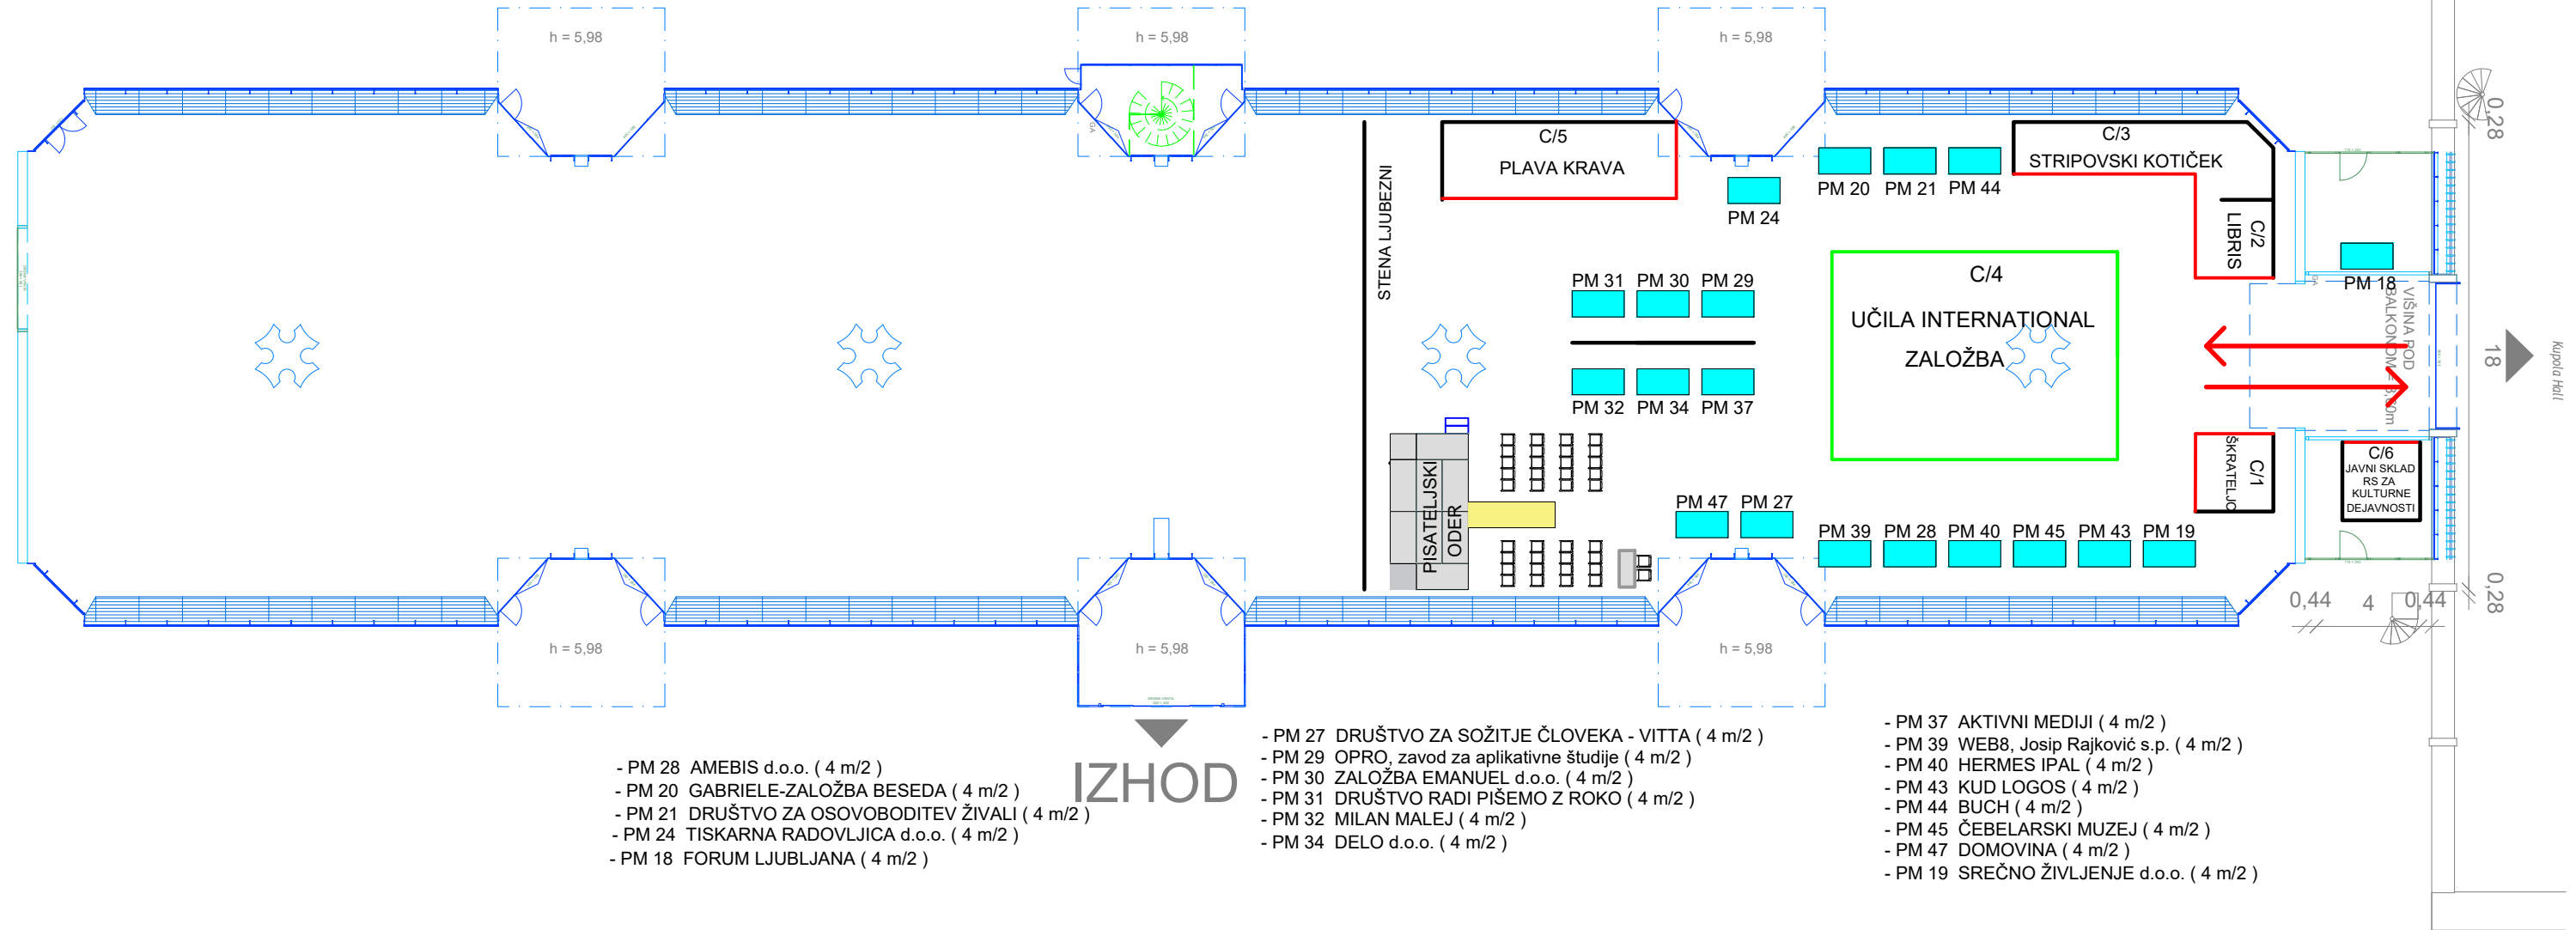

- PM 28 AMEBIS d.o.o. ( 4 m/2 )
- PM 20 GABRIELE-ZALOŽBA BESEDA ( 4 m/2 )
- PM 21 DRUŠTVO ZA OSVOBODITEV ŽIVALI ( 4 m/2 )
- PM 24 TISKARNA RADOVLJICA d.o.o. ( 4 m/2 )
- PM 18 FORUM LJUBLJANA ( 4 m/2 )

**IZHOD**

- PM 27 DRUŠTVO ZA SOŽITJE ČLOVEKA - VITTA ( 4 m/2 )
- PM 29 OPRO, zavod za aplikativne študije ( 4 m/2 )
- PM 30 ZALOŽBA EMANUEL d.o.o. ( 4 m/2 )
- PM 31 DRUŠTVO RADI PIŠEMO Z ROKO ( 4 m/2 )
- PM 32 MILAN MALEJ ( 4 m/2 )
- PM 34 DELO d.o.o. ( 4 m/2 )

- PM 37 AKTIVNI MEDIJI ( 4 m/2 )
- PM 39 WEB8, Josip Rajković s.p. ( 4 m/2 )
- PM 40 HERMES IPAL ( 4 m/2 )
- PM 43 KUD LOGOS ( 4 m/2 )
- PM 44 BUCH ( 4 m/2 )
- PM 45 ČEBELARSKI MUZEJ ( 4 m/2 )
- PM 47 DOMOVINA ( 4 m/2 )
- PM 19 SREČNO ŽIVLJENJE d.o.o. ( 4 m/2 )

E:\ANDREJ4\180623GR\GR\_DGR\_1\GR LOGO4.JPG

<p>— RAZSTAVNI PROSTOR BREZ STRANICE</p> <p>1 m2      1 m2      1 x 1 m</p> <p>☒ VODA IN KANALIZACIJA    WATER AND DRAINAGE</p> <p>⚡ ELEKTRIKA                  ELECTRICITY                  400V 16-32A</p> <p>⚡ ELEKTRIKA                  ELECTRICITY                  230/400V 16-32A</p> <p>☎ TELEFON - INTERNET      TELEPHONE - INTERNET</p> <p>☒ GASILNIKI                    HYDRANT</p> <p>GA OBVEZEN DOSTOP        OBLIGATORY ACCESS</p> <p>➔ SMER REŠEVANJA          EMERGENCY EXIT</p>	<p><b>Steklena (C)</b> <b>Steklena Hall</b></p> <p>TLORIS - FLOOR PLAN - 1/250</p>													
<p>POSEG V KONSTRUKCIJO OBJEKTA NI DOVOLJEN! OPERATIONS PERFORMED INTO THE CONSTRUCTION ARE NOT ALLOWED!</p> <p>STROPNA KONSTRUKCIJA NI NOSILNA! THE CEILING CONSTRUCTION IS NOT LOAD CARRYING!</p> <p>OPOMBA: MERE VEDNO PREVERITI NA MESTU! NOTE: ALWAYS CHECK MEASUREMENTS ON THE SITE!</p>	<table border="1"> <tr> <td>VIŠINA</td> <td>HEIGHT</td> <td>6.00 m</td> </tr> <tr> <td>POVRŠINA</td> <td>SURFACE</td> <td>1673 m2</td> </tr> <tr> <td>SEJEMSKA POVRŠINA</td> <td>SURFACE - NET</td> <td>1482 m2</td> </tr> <tr> <td>NOSILNOST TAL</td> <td>LOAD CAPACITY OF FLOOR</td> <td>1000 kg/m2</td> </tr> </table>	VIŠINA	HEIGHT	6.00 m	POVRŠINA	SURFACE	1673 m2	SEJEMSKA POVRŠINA	SURFACE - NET	1482 m2	NOSILNOST TAL	LOAD CAPACITY OF FLOOR	1000 kg/m2	
VIŠINA	HEIGHT	6.00 m												
POVRŠINA	SURFACE	1673 m2												
SEJEMSKA POVRŠINA	SURFACE - NET	1482 m2												
NOSILNOST TAL	LOAD CAPACITY OF FLOOR	1000 kg/m2												